



00 - RDC Local Commercial  
1 : 100


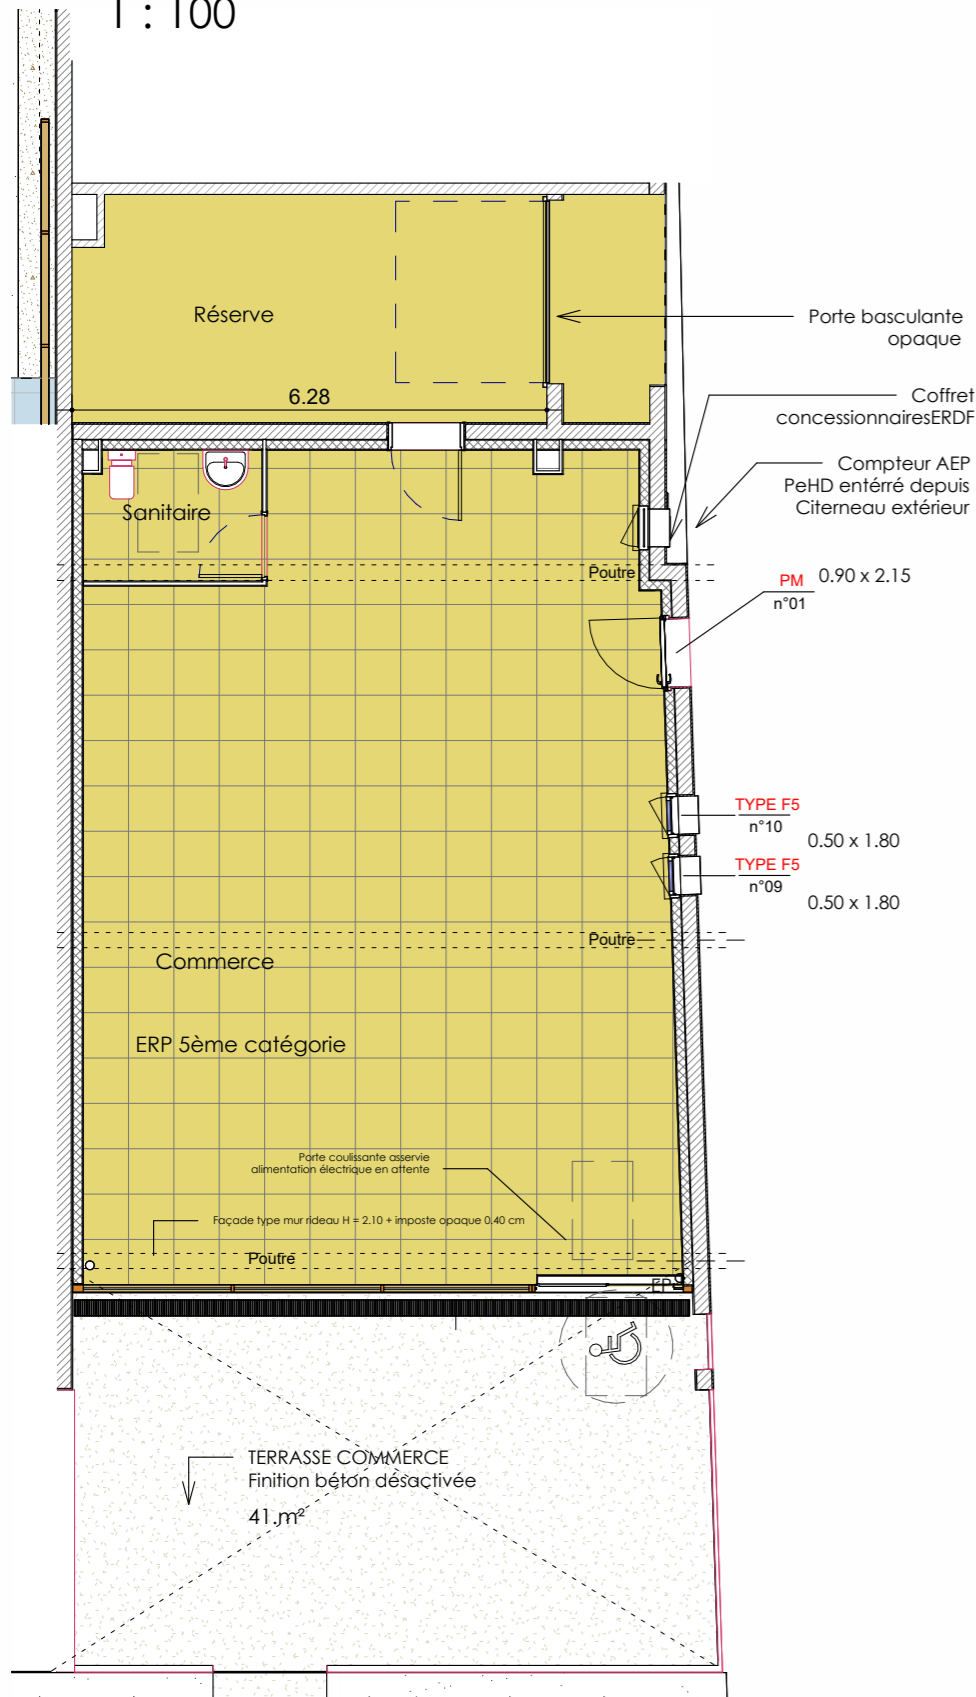


REPERAGE  
1 : 500

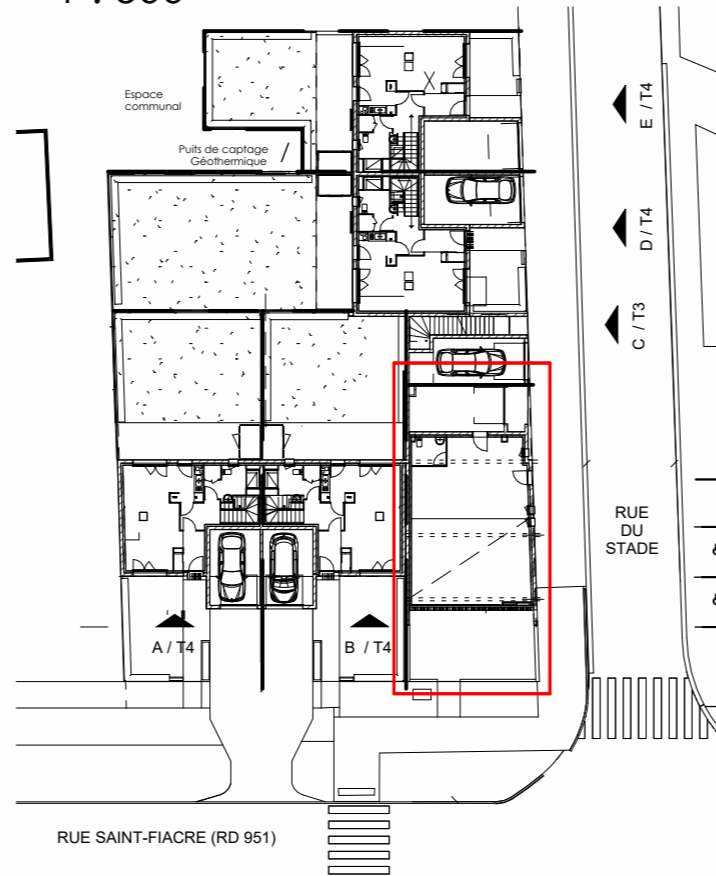

SURFACE HABITABLE:  
 COMMERCE : 80.80 m<sup>2</sup>  
 SANITAIRE: 4.00 m<sup>2</sup>  
**TOTAL: 84.80 m<sup>2</sup>**  
 RESERVE: 18.70 m<sup>2</sup>

Façade S/E commerce  
1 : 100

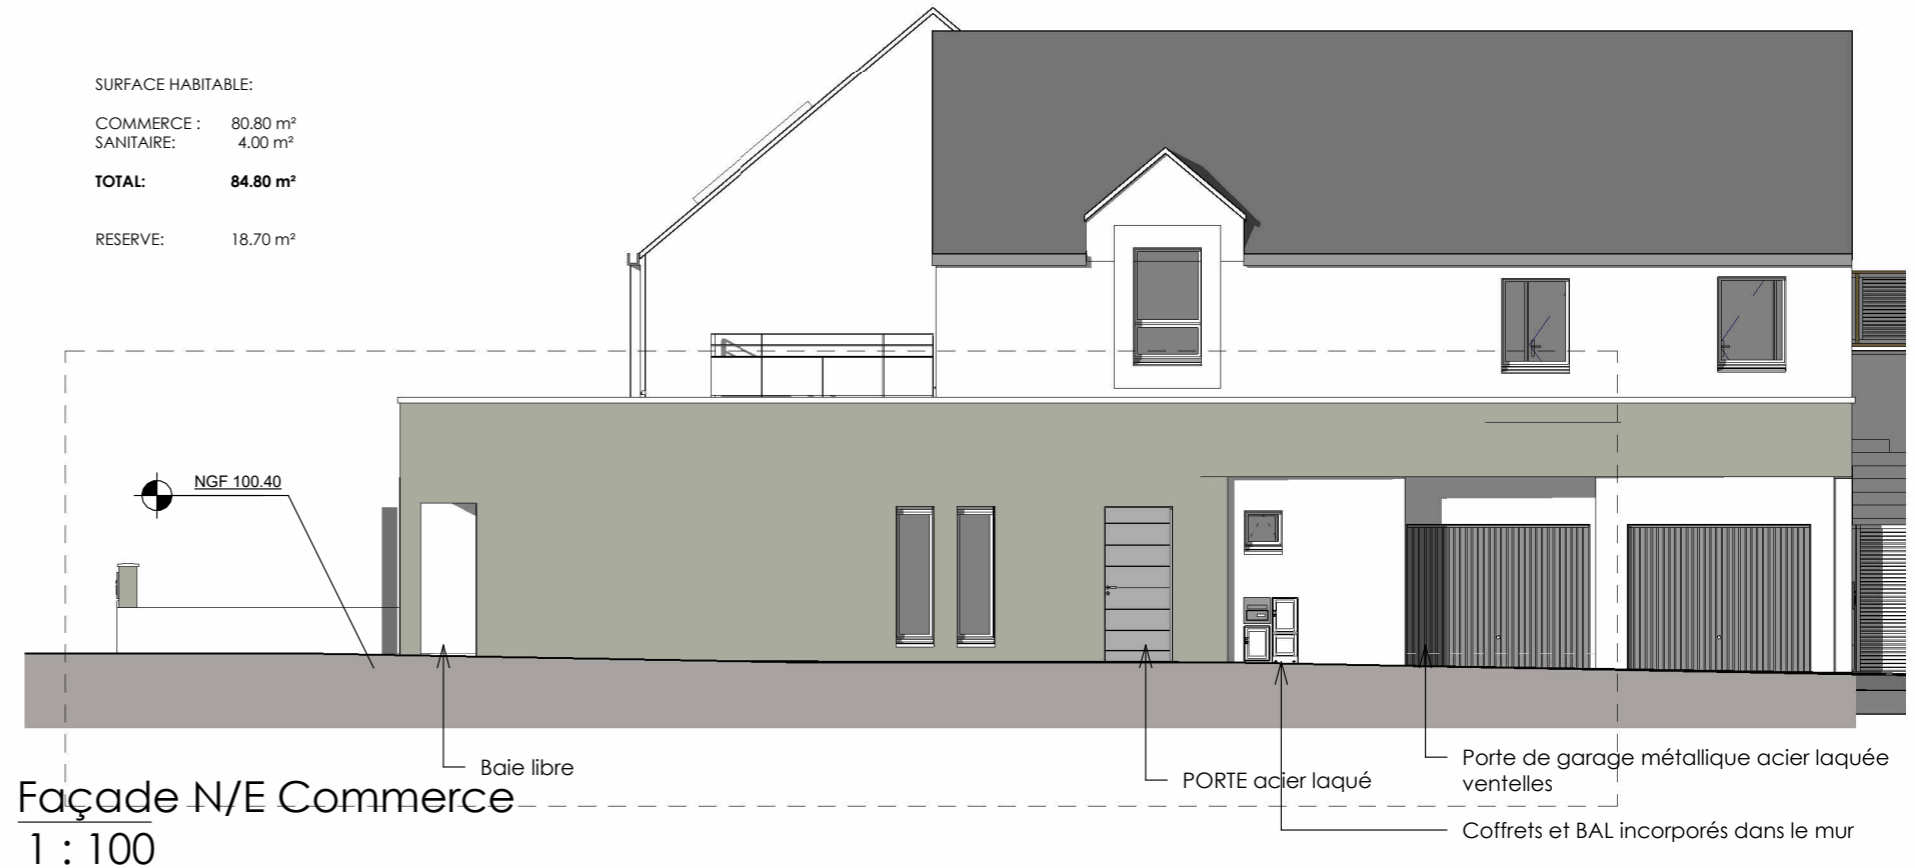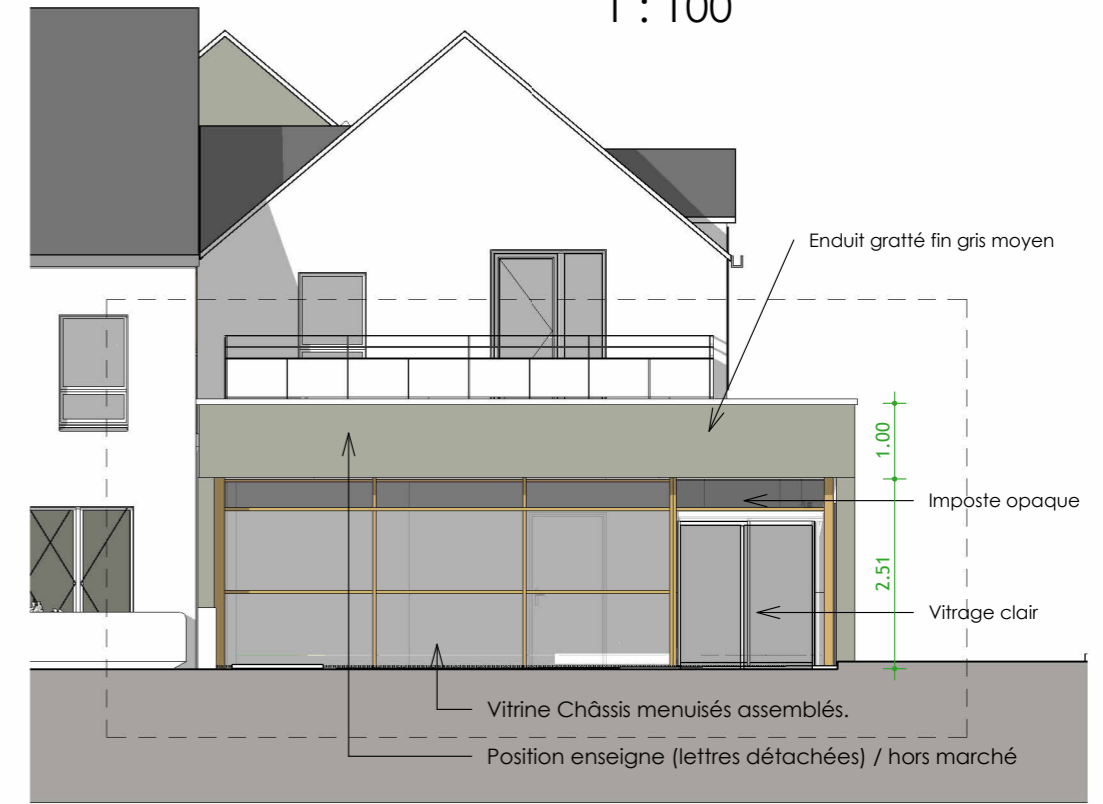

SURFACE HABITABLE:  
 COMMERCE : 80.80 m<sup>2</sup>  
 SANITAIRE: 4.00 m<sup>2</sup>  
**TOTAL: 84.80 m<sup>2</sup>**  
 RESERVE: 18.70 m<sup>2</sup>

